115'-0" 11'-11" 30'-1" 31'-7" 30'-5" 11'-0" 115.0' Trash Walkway Yard Yard Trash Yard Unit 1 Unit 2 Unit 3 Walkway Yard 75.0' 2 Car Garage 426 s.f. 2 Car Garage 426 s.f. 2 Car Garage 426 s.f. Yard Parking Walkway Parking DRIVE WAY 42'-8" 20'-4" 11'-0" 19'-3"

PROJECT DATA

8524 Park St

Bellflower, CA 90706

PN: 7107-004-037

Lot 8677 sf

2 story Max. Height 25'-10"

1st 3559 sg. ft. x 2/3 = 2381 sq. ft. Wall material first floor exterior plaster and rock veneer

2nd 2370 sq. ft.
Wall material second floor exterior plaster,
Hardie siding and rock veneer

Garage 3 X 426 sq.ft. = 1278


Trash area 3 x 20 sq.ft. Driveway and parking area 2811 sq.ft. 1792 sq. ft. landscaping Jeffrey Jonsson

Architect

946 Calle Amanecer Suite C San Clemente Ca 92673

949 412 3955

architecture planning

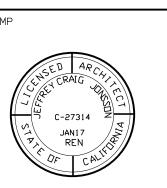

PROJECT NAME:

)NDOMINIUMS PROJECT

8524 PARK STREET BELLFLOWER CA

SHEET TITLE


TICE: THE DESIGNS SHOWN AND DESCRIBED HEREIN
DDING ALL TECHNICAL DRAWINGS, GRAPHICS, AND MO
RECOF, ARE PROPRIETARY AND SHALL NOT SE
LE OF THE SHAPE OF THE SHAPE OF THE SHAPE
LE OF IN PAPETS WITHOUT THE WRITTEN PERMISSION
FEY JONSON ARCHITECT ADDITIONALLY THESE DECOMENS
FEY JONSON ARCHITECT ADDITIONALLY THESE DECOMENS
FREY DINSON ARCHITECT ADDITIONALLY THESE DECOMENS
FREY DESCRIBED TO BESCRIBE REVEWORK DRLY AND DO NOT
FRESENT AS-BUILT OR ACCURATE EXISTING CONDITION
FRESENT AS-BUILT OR ACCURATE EXISTING CONDITION
FRESENT AS-BUILT OR ACCURATE EXISTING CONDITION
FRESENT AS-BUILT OR ARCHITEN AND YEAR
URACY DE THIS INFORMATION AND SHALL NOT BE RESPONSIB
DISCREPANCIES BETWEEN THIS DOCUMENT AND EXIST
DITIONS. THESE PLANS ARE THE PROPERTY OF THE ARCHIT
OF ARE AVAILABLE FOR LIMITED REVIEW AND EVALUATION
THE CLIENT, CONSULTANTS, CONTRACTORS, GOVERNING ARCE NOT


LAST ISSUE DATE: 010117

SP-1

NORTH

1/8"=1'-0"

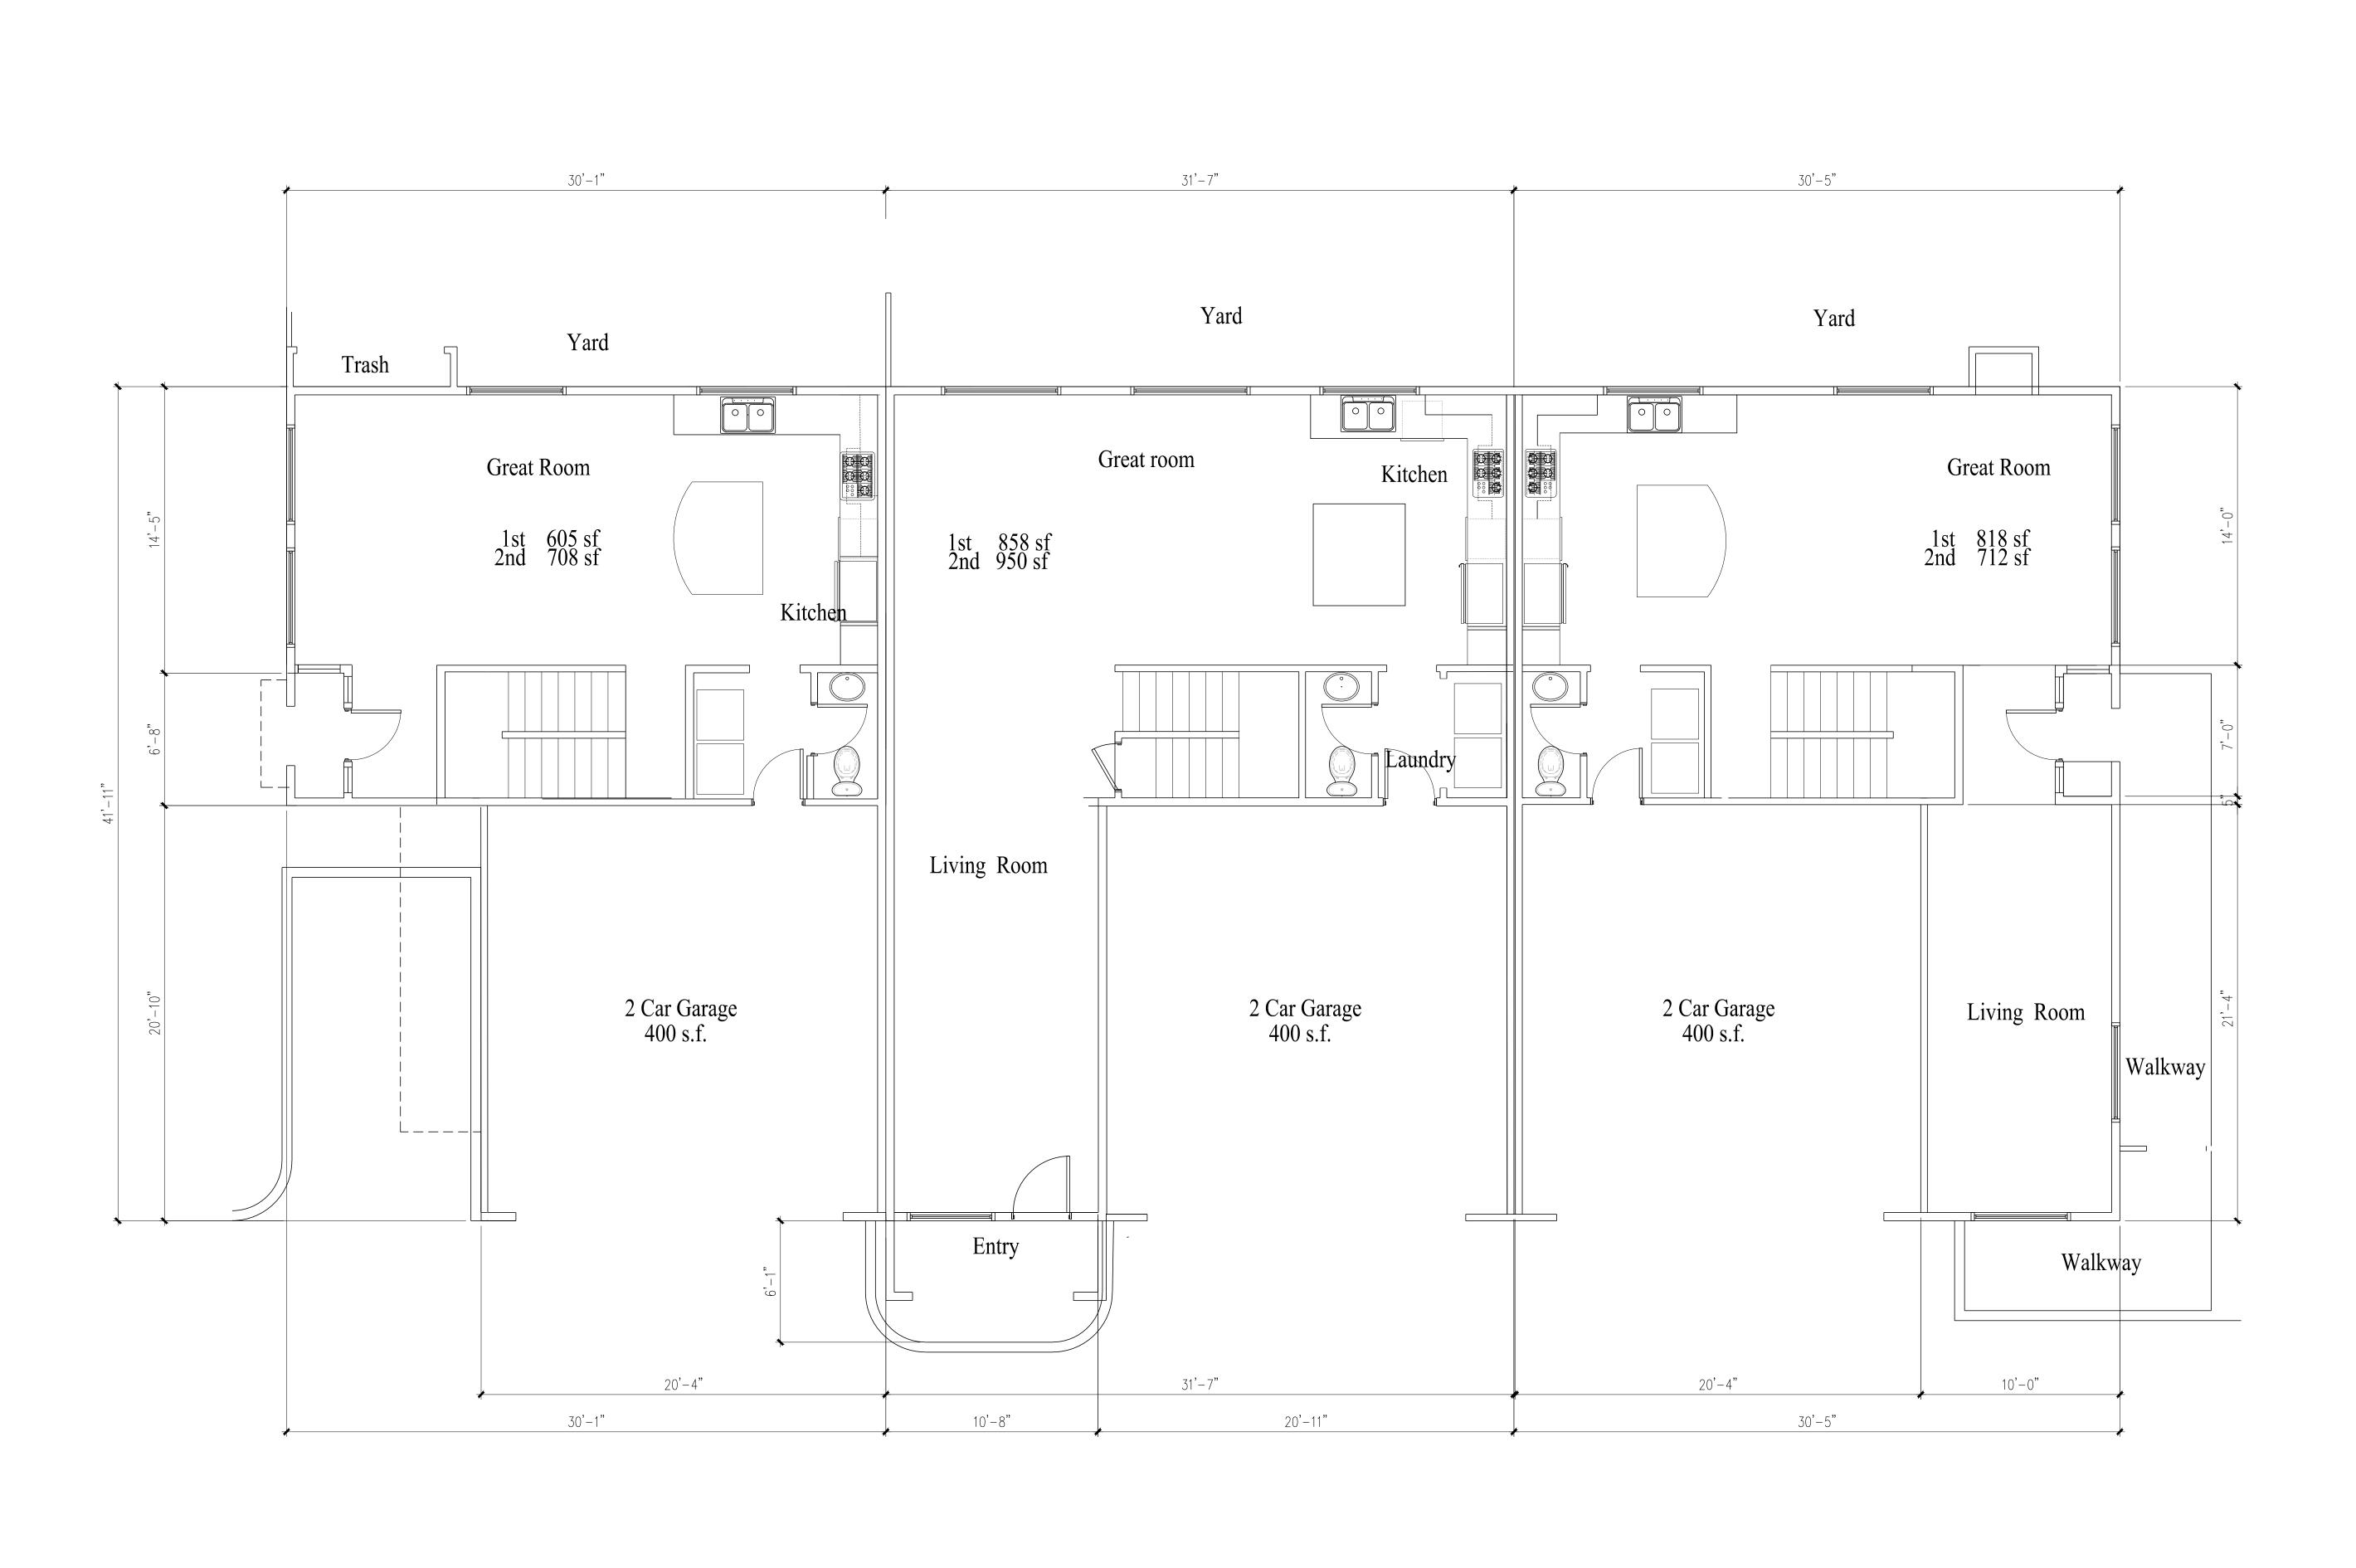

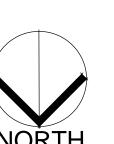


Jeffrey Jonsson

Architect

946 Calle Amanecer Suite C San Clemente Ca 92673

949 412 3955

architecture planning

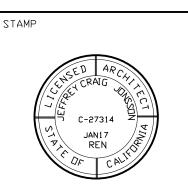

PROJECT NAME:

CONDOMINIUMS PROJECT

> 8524 PARK STREET BELLFLOWER CA

SHEET TITLE:


NITICE: THE DESIGNS SHOWN AND DESCRIBED HEREIN, UNDING ALL TECHNICAL DRAWINGS, GRAPHICS, AND MOD REBEDF, ARE PROPRIETARY AND SHALL NOT BE COPPULICATED, REUSED DO COMMERCIALLY EXPEDITED DUE OR IN PART, WITHOUT THE WRITTEN PERMISSION FREE YOUNG ARCHITECT. ADDITIONALLY, HESE DOCUMENTS FER YOUNG AND HOLD THE YOUNG TO THE YOUNG AND HOLD THE YOUNG AND HELD THE YOUNG AND HE YOUNG AND HELD THE YOUNG AND HE YOUNG AND HELD THE YOUNG AND

LAST ISSUE DATE: 12-20-07

BY: CHKD:

A-1

FIRST FLOOR PLAN

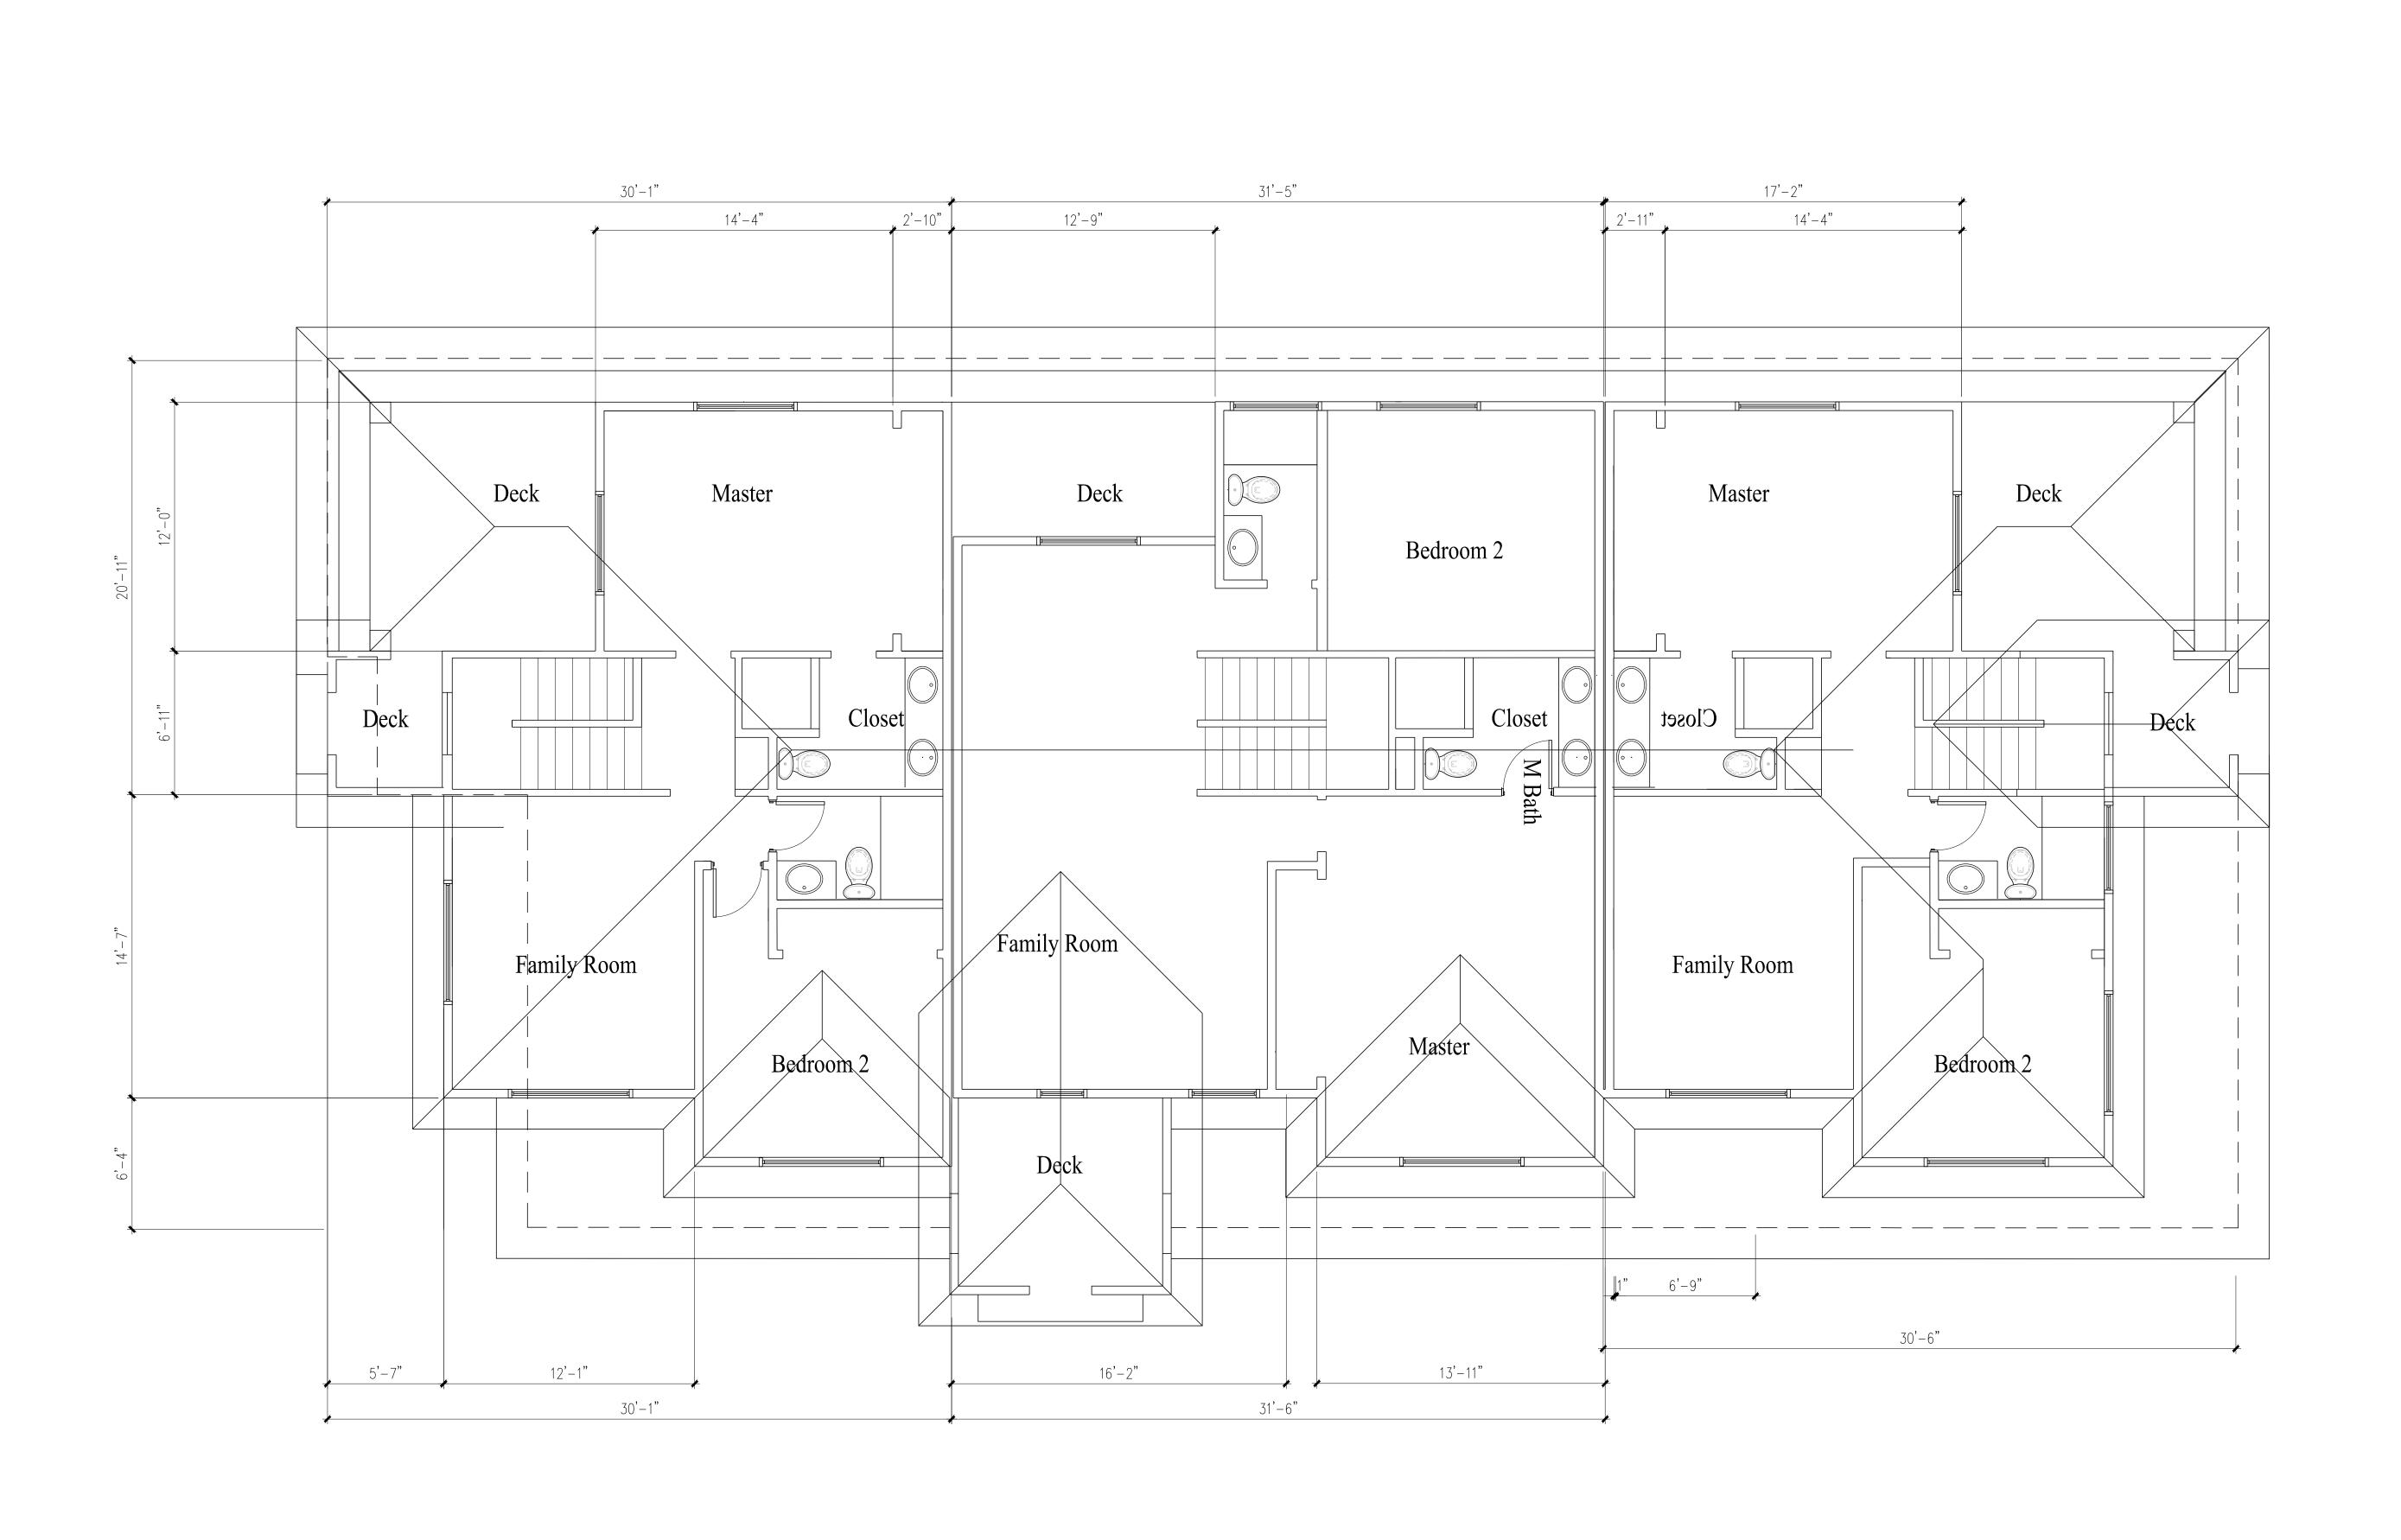




Jeffrey Jonsson

Architect

946 Calle Amanecer Suite C San Clemente Ca 92673

949 412 3955

architecture planning

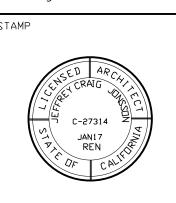

PROJECT NAME:

ONDOMINIUMS PROJECT

8524 PARK STREET BELLFLOWER CA

SHEET TITLE:


TICE: THE DESIGNS SHOWN AND DESCRIBED HEREIN.
UDING ALL TECHNICAL DRAWINGS. GRAPHICS. AND MOI
REEDE, ARE PROPRIETARY AND SHALL NOT BE COP
PLICATED, REUSED DE COMMERCIALLY EXPLICITED
DLE OR IN PART, WITHOUT THE WRITTEN PERMISSION
FREY JONSSON ARCHIECT. ADDITIONALLY, HESS DOCUMENTS
IN PREPARED TO DESCRIBE NEW WORK DALLY AND DO NOT
PRESENT AS POULT OR ACCURATE EXISTING CONDITION
LOCAL PROPERTY OF THE STORY WAR THAT WAY THE
URACY OF THIS INFORMATION AND SHALL MID BE RESPONSIBLE
URACY OF THIS INFORMATION AND SHALL MID BE RESPONSIBLE
URACY OF THE PROPERTY OF THE ACCURATE OF THE PROPERTY OF THE PROPERTY OF THE PROPERTY OF THE ACCURATE OF THE PROPERTY OF THE ACCURATE OF THE PROPERTY OF THE ACCURATE OF THE PRO

LAST ISSUE DATE: 12-20-07

BY: CHKD:


A-2



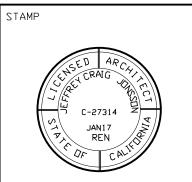



Jeffrey Jonsson Architect

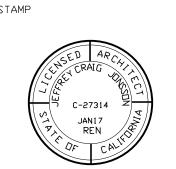

8524 PARK STREET BELLFLOWER CA

LAST ISSUE DATE: 12-20-07

A-4