



BMP EXHIBIT DRAWING

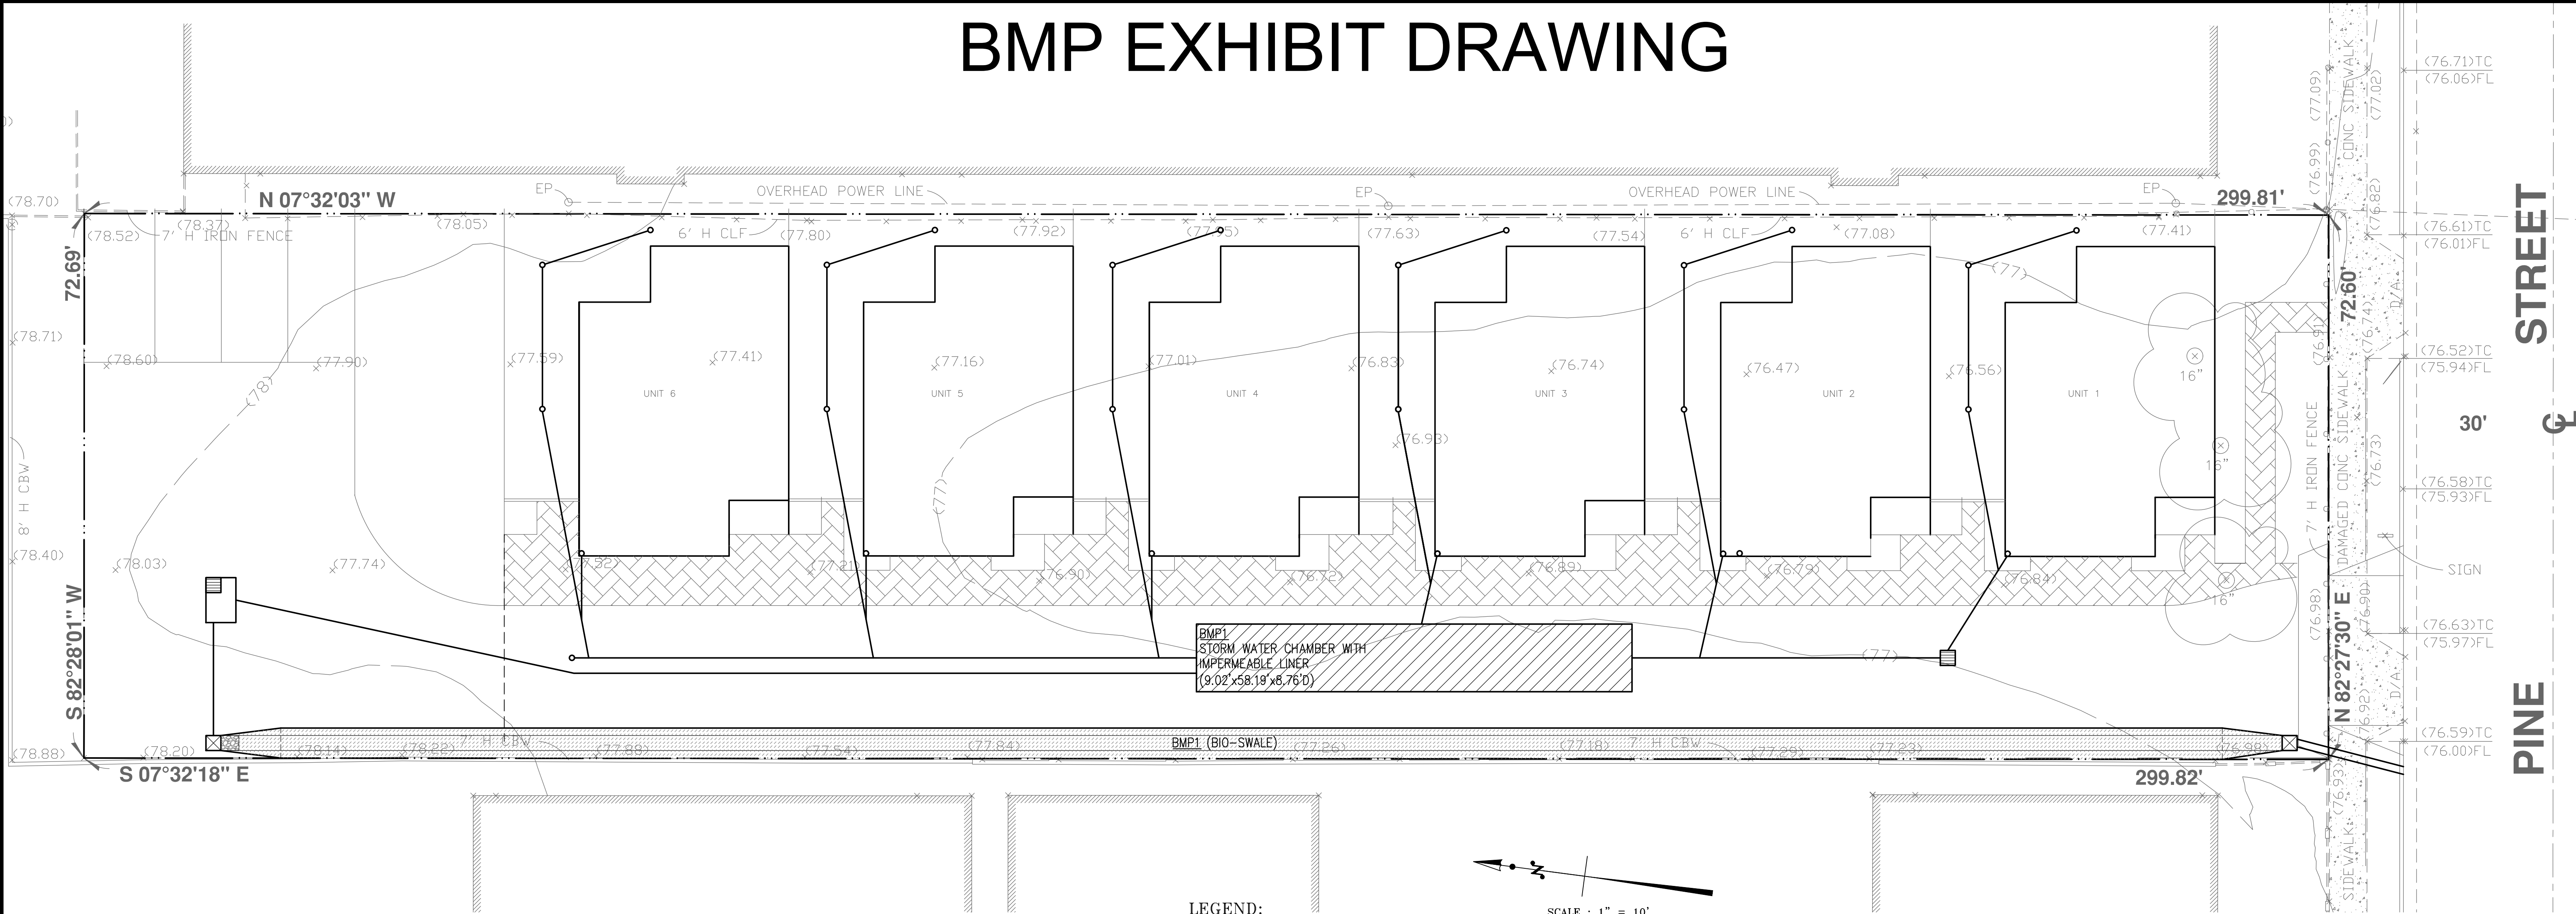


- LEGEND:
- (100.10) Existing Elevation
 - Wrought Iron Fence
 - Fire Hydrant
 - Street Light

SCALE : 1" = 10'

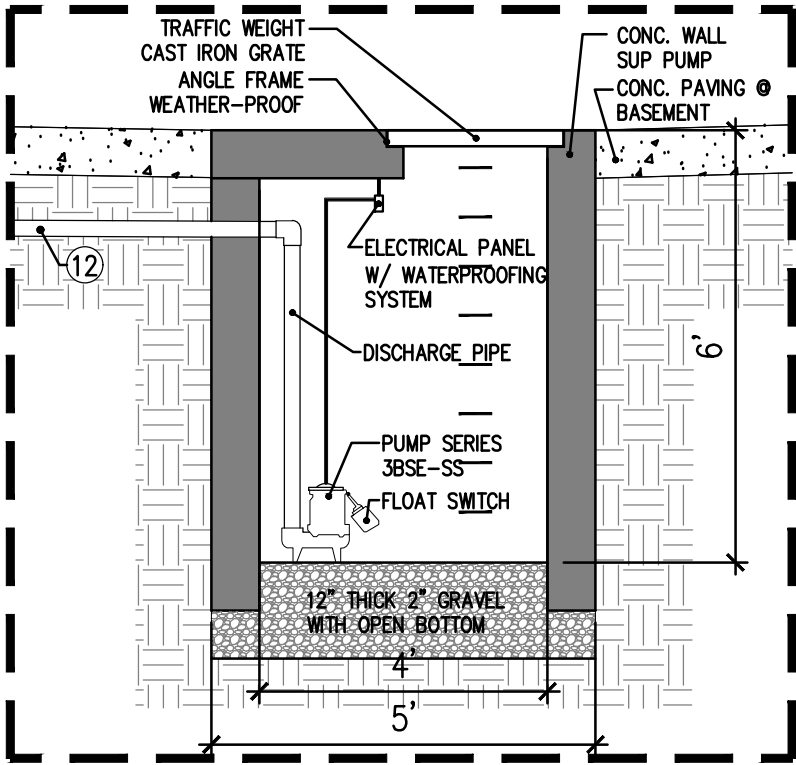

PUMP STATION DETAIL
SCALE: NTS

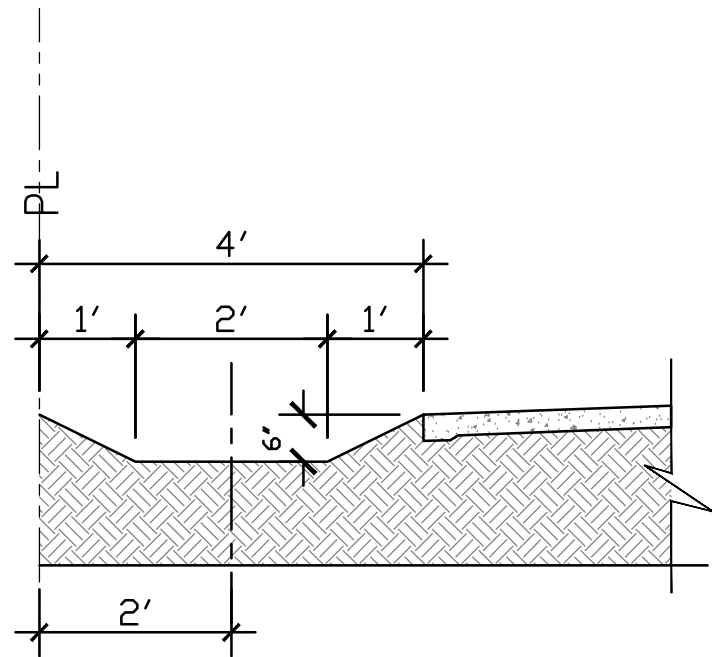

BIO-SWALE DETAIL
SCALE: 1/2" = 1'-0"



2. WATER QUALITY OUTLET RESER

SOIL ENGINEER GSS ENGINEERING, INC. 11823 SLAUSON AVENUE, STE 46 SANTA FE SPRINGS, CA 90670 Name Date	OWNER/CLIENT: MEI-LIN CHEN 18482 AGUIRO STREET, ROWLAND HEIGHTS, CA 91748	LEGAL DESCRIPTION LOT 12 OF BLK 12 OF BELLE-VERNON ACRES, IN THE CITY OF COMPTON, COUNTY OF LOS ANGELES, STATE OF CALIFORNIA, AS PER MAP RECORDED IN BOOK 9 PAGE 196 OF MAPS, IN THE OFFICE OF THE COUNTY RECORDER OF SAID COUNTY.	BENCH MARK B.M. NUMBER: PY6977 ELEV. 75.795 QUAD (YEAR) 2005 DESCRIPTION: CS MON IN C.B. 300MM(1FT) E/O CF 1M(3.3FT) N/O BCR @ NE COR ALAMEDA ST (E BBL) & EUCLID AVE MKD (BM 5-19A 1964)	CITY OF COMPTON APPROVED BY: CITY ENGINEER DATE	PLANS PREPARED BY: Bill Shen 4-8-2019 Date TRANS AMERICAN ENGINEERING 5341 LA MADERA AVE. El Monte, CA 91732 TEL: (626)258-9330	BMP EXHIBIT DRAWING SCALE: 1"=10' APN: 6176-003-031 809 EAST PINE STREET COMPTON, CA 90221 DATE: 4-11-2019 SHEET No. C-3
---	---	--	--	--	---	--